


SAMPLE - Small crew roadwork | STA 10+00

Illustrative local grid | Synthetic benchmark | Prepared by Driftless Solutions

STA 10+00

Cut 6.8 ft² · Fill 8.89 ft²

Existing ground: solid · Design: dashed · Vertical exaggeration 3×

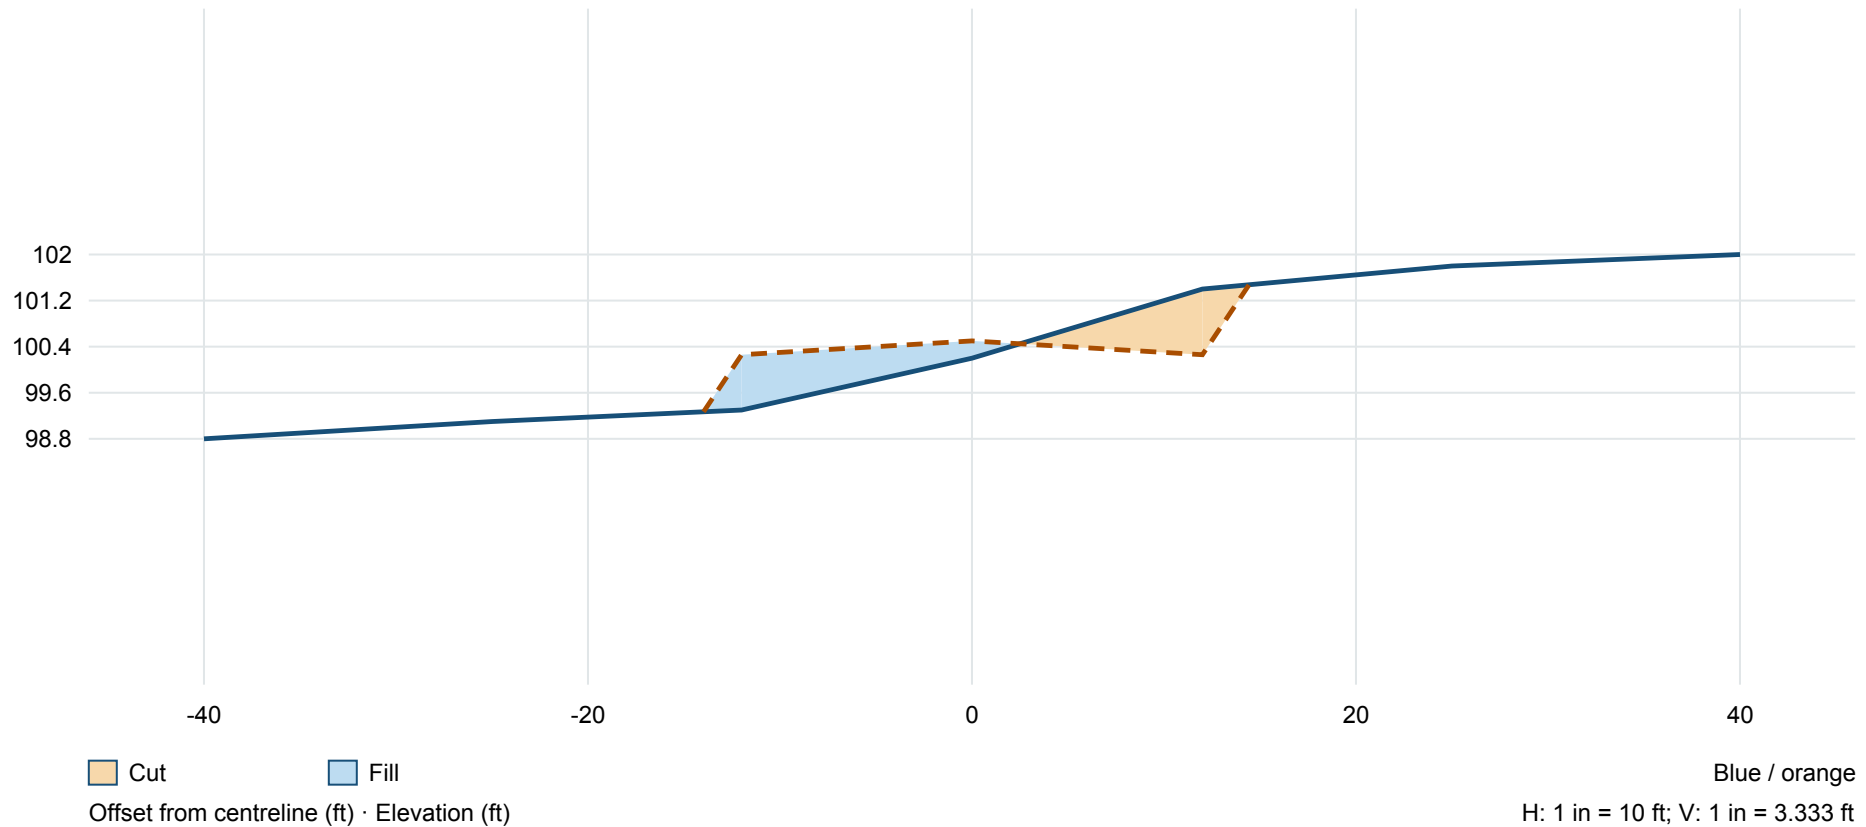

24 ft road width | Crown 2% each side | Side slopes 2H:1V, tied to ground

Cut area: 6.80 sq ft | Fill area: 8.89 sq ft | These are areas, not volumes.

Horizontal: 1 in = 10 ft | Vertical: 1 in = 3.333 ft (3x exaggeration).

Print Letter landscape at actual size. Verify the 1-inch reference before scaling.

Synthetic example. Verify source data, site conditions and design assumptions.